
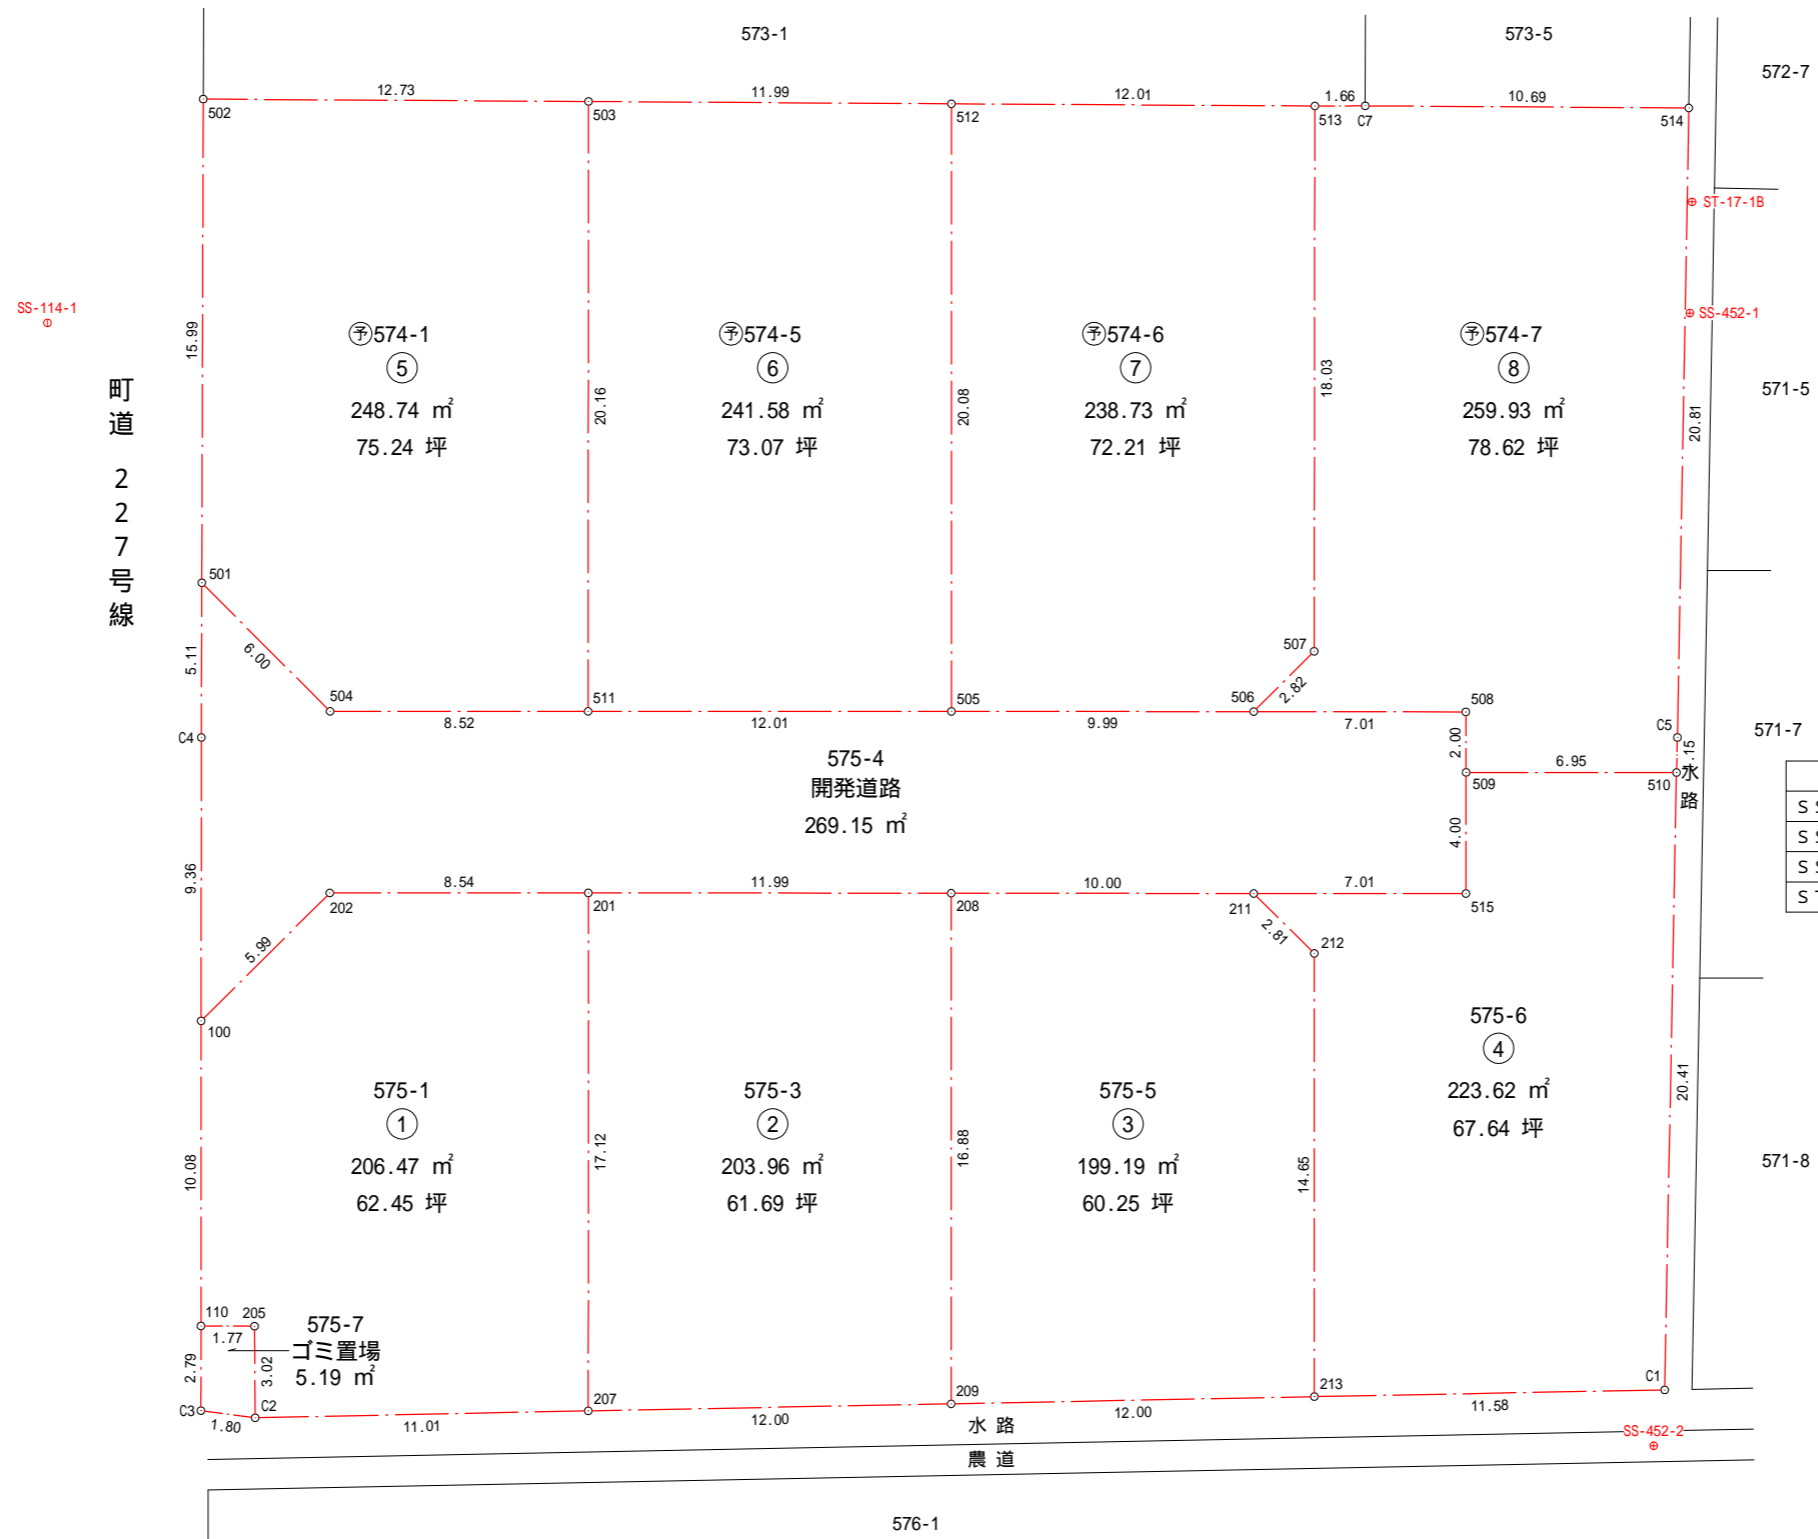


確測丈量図

所在：仲多度郡多度津町大字道福寺字経田

縮尺：1 / 250

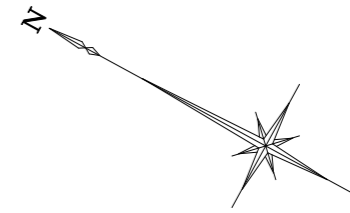

基準点座標

点名	X座標	Y座標
SS-114-1	140737.069	24354.092
SS-452-1	140689.548	24380.358
SS-452-2	140672.679	24346.904
ST-17-1B	140691.246	24383.620

丸亀市土器町西五丁目388番地1

作製者 土地家屋調査士 内海孝

求 積 表

地 番 (575-1)				
NO	Xn	Yn	Yn+1-Yn-1	Xn · (Yn+1-Yn-1)
100	140721.566	24336.261	-14.608	-2055660.636128
110	140716.745	24327.401	-8.019	-1128407.578155
205	140715.185	24328.242	-1.808	-254413.054480
C2	140713.719	24325.593	2.822	397094.115018
207	140704.159	24331.064	20.508	2885560.892772
201	140712.351	24346.101	10.945	1540096.681695
202	140719.855	24342.009	-9.840	-1384683.373200
合 計				-412.952478
合 計 面 積				206.4762390
地 積				206.47 m ²

地 番 (575-3)				
NO	Xn	Yn	Yn+1-Yn-1	Xn · (Yn+1-Yn-1)
201	140712.351	24346.101	-20.768	-2922314.105568
207	140704.159	24331.064	-9.094	-1279563.621946
209	140693.736	24337.007	20.768	2921927.509248
208	140701.814	24351.832	9.094	1279542.296516
合 計				-407.921750
合 計 面 積				203.9608750
地 積				203.96 m ²

地 番 (575-5)				
NO	Xn	Yn	Yn+1-Yn-1	Xn · (Yn+1-Yn-1)
208	140701.814	24351.832	-19.602	-2758036.958028
209	140693.736	24337.007	-8.870	-1247953.438320
213	140683.308	24342.962	18.820	2647659.856560
212	140690.320	24355.827	13.647	1920000.797040
211	140693.026	24356.609	-3.995	-562068.638870
合 計				-398.381618
合 計 面 積				199.1908090
地 積				199.19 m ²

地 番 (575-6)				
NO	Xn	Yn	Yn+1-Yn-1	Xn · (Yn+1-Yn-1)
509	140688.777	24363.484	-6.843	-962733.301011
515	140686.867	24359.965	-6.875	-967222.210625
211	140693.026	24356.609	-4.138	-582187.741588
212	140690.320	24355.827	-13.647	-1920000.797040
213	140683.308	24342.962	-7.128	-1002790.619424
C1	140673.243	24348.699	23.846	3354494.152578
510	140682.669	24366.808	14.785	2079993.261165
合 計				-447.255945
合 計 面 積				223.6279725
地 積				223.62 m ²

地 番 (予定地番574-1)				
NO	Xn	Yn	Yn+1-Yn-1	Xn · (Yn+1-Yn-1)
502	140736.088	24363.053	-20.089	-2827247.271832
501	140728.477	24348.990	-15.768	-2219006.625336
504	140722.719	24347.285	2.377	334497.903063
511	140715.230	24351.367	21.794	3066747.722620
503	140724.866	24369.079	11.686	1644510.784076
合 計				-497.487409
合 計 面 積				248.7437045
地 積				248.74 m ²

地 番 (予定地番574-5)				
NO	Xn	Yn	Yn+1-Yn-1	Xn · (Yn+1-Yn-1)
503	140724.866	24369.079	-23.384	-3290710.266544
511	140715.230	24351.367	-11.967	-1683939.157410
505	140704.683	24357.112	23.384	3290238.307272
512	140714.294	24374.751	11.967	1683927.956298
合 計				-483.160384
合 計 面 積				241.5801920
地 積				241.58 m ²

地 番 (予定地番574-6)				
NO	Xn	Yn	Yn+1-Yn-1	Xn · (Yn+1-Yn-1)
512	140714.294	24374.751	-23.326	-3282301.621844
505	140704.683	24357.112	-12.862	-1809743.632746
506	140695.903	24361.889	7.483	1052827.442149
507	140695.103	24364.595	18.549	2609753.465547
513	140703.710	24380.438	10.156	1428986.878760
合 計				-477.468134
合 計 面 積				238.7340670
地 積				238.73 m ²

地 番 (予定地番574-7)				
NO	Xn	Yn	Yn+1-Yn-1	Xn · (Yn+1-Yn-1)
513	140703.710	24380.438	-16.643	-2341731.845530
507	140695.103	24364.595	-18.549	-2609753.465547
506	140695.903	24361.889	0.641	90186.073823
508	140689.743	24365.236	1.595	224400.140085
509	140688.777	24363.484	1.572	221162.757444
510	140682.669	24366.808	4.357	612954.388833
C5	140683.195	24367.841	19.488	2741634.104160
514	140692.823	24386.296	13.397	1884861.749731
C7	140702.250	24381.238	-5.858	-824233.780500
合 計				-519.877501
合 計 面 積				259.9387505
地 積				259.93 m ²

地 番 開発道路 (575-4)				
NO	Xn	Yn	Yn+1-Yn-1	Xn · (Yn+1-Yn-1)
501	140728.477	24348.990	-2.794	-393195.364738
C4	140726.044	24344.491	-12.729	-1791301.814076
100	140721.566	24336.261	-2.482	-349270.926812
202	140719.855	24342.009	9.840	1384683.373200
201	140712.351	24346.101	9.823	1382217.423873
208	140701.814	24351.832	10.508	1478494.661512
211	140693.026	24356.609	8.133	1144256.380458
515	140686.867	24359.965	6.875	967222.210625
509	140688.777	24363.484	5.271	741570.543567
508	140689.743	24365.236	-1.595	-224400.140085
506	140695.903	24361.889	-8.124	-1143013.515972
505	140704.683	24357.112	-10.522	-1480494.674526
511	140715.230	24351.367	-9.827	-1382808.565210
504	140722.719	24347.285	-2.377	-334497.903063
合 計				-538.311247
合 計 面 積				269.1556235
地 積				269.15 m ²

地 番 ゴミ置場 (575-7)				
NO	Xn	Yn	Yn+1-Yn-1	Xn · (Yn+1-Yn-1)
110	140716.745	24327.401	-3.300	-464365.258500
C3	140715.407	24324.942	-1.808	-254413.455856
C2	140713.719	24325.593	3.300	464355.272700
205	140715.185	24328.242	1.808	254413.054480
合 計				-10.387176
合 計 面 積				5.1935880
地 積				5.19 m ²

合 計 2096.56 m²