


区画確定図

所在：仲多度郡多度津町大字南鴨字横貫
縮尺：1/300

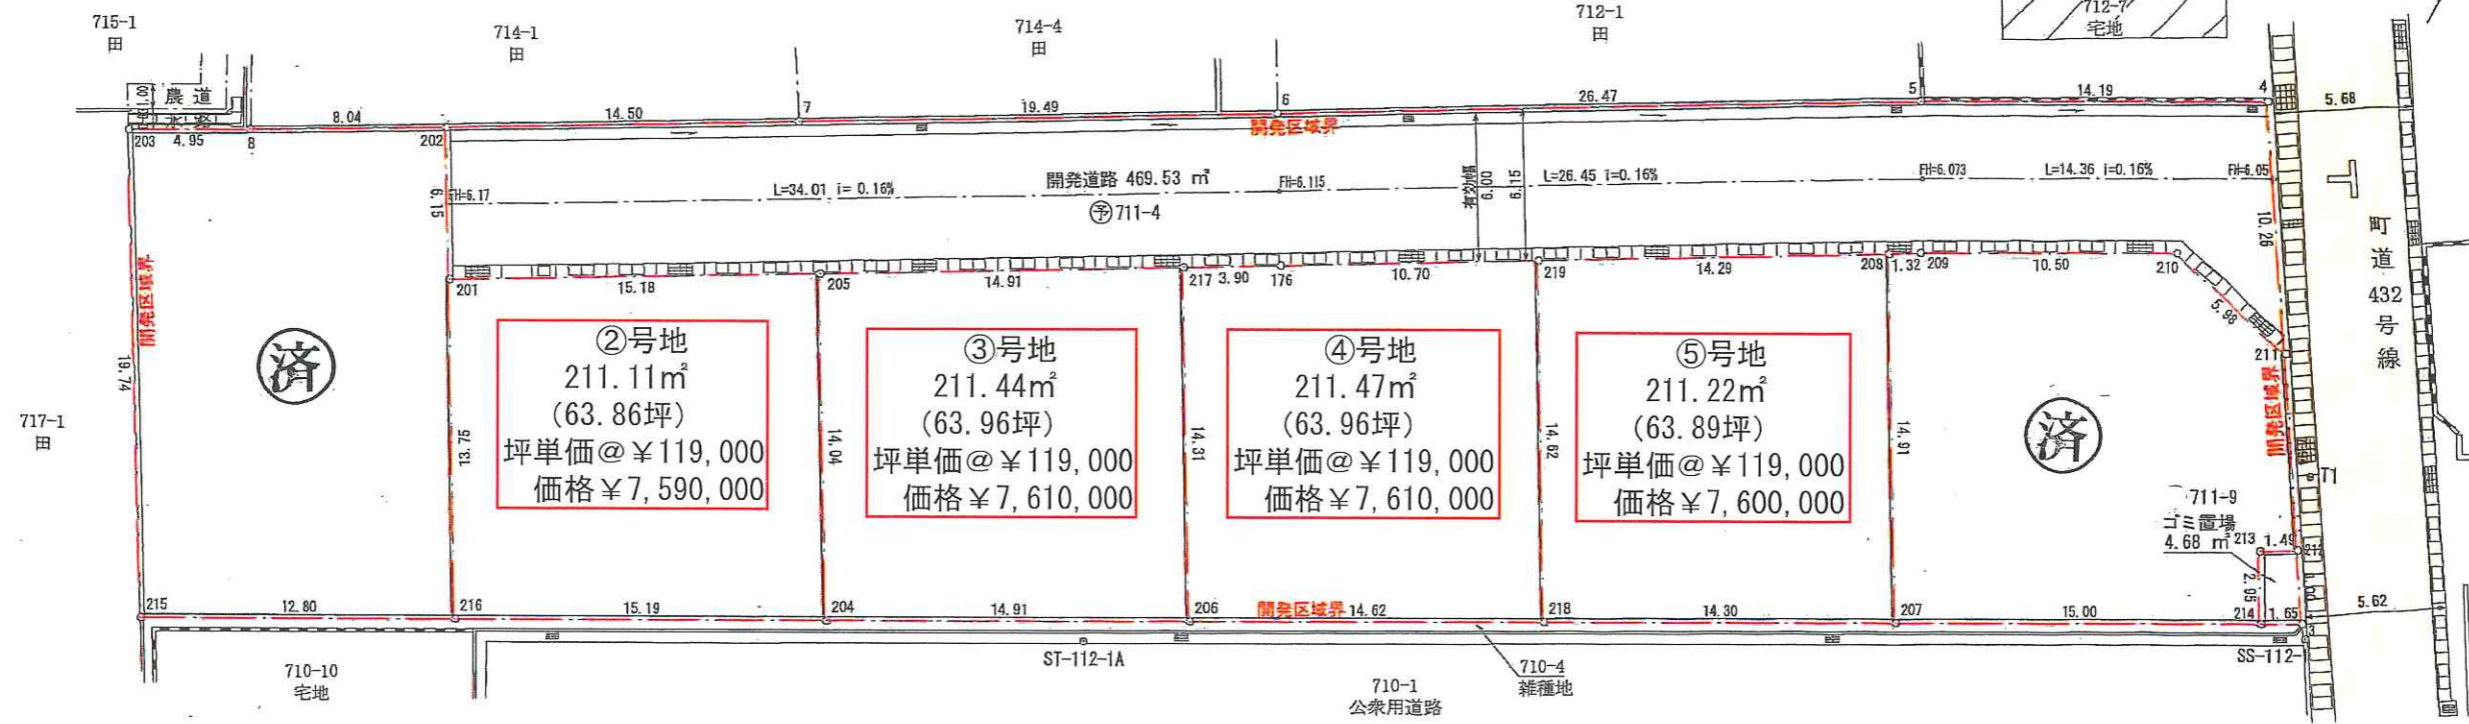

求積表

地番	① 予定地番711-1				
NO	Xn	Yn	Yn+1-Yn-1	Xn · (Yn+1-Yn-1)	
203	140628.373	24423.816	-19.684	-2768128.894132	
215	140619.165	24406.349	-11.814	-1661274.815310	
216	140607.677	24412.002	17.883	2514487.087791	
201	140613.963	24424.232	17.702	2489148.373026	
202	140616.788	24429.704	1.801	253250.835188	
8	140623.947	24426.033	-5.888	-827993.799936	
合計				-511.213373	
合計面積				255.6066865	
地積				255.60 m ²	

(払下地711-1 0.84㎡を含む)

地番	② 予定地番711-5				
NO	Xn	Yn	Yn+1-Yn-1	Xn · (Yn+1-Yn-1)	
201	140613.963	24424.232	-19.192	-2698663.177896	
216	140607.677	24412.002	-5.525	-776857.415425	
204	140594.039	24418.707	19.192	2698280.796488	
205	140600.464	24431.194	5.525	776817.563600	
合計				-422.233233	
合計面積				211.1166165	
地積				211.11 m ²	

地番	③ 予定地番711-6				
NO	Xn	Yn	Yn+1-Yn-1	Xn · (Yn+1-Yn-1)	
205	140600.464	24431.194	-19.318	-2716119.763552	
204	140594.039	24418.707	-5.898	-829223.642022	
206	140580.658	24425.296	19.318	2715737.151244	
217	140587.209	24438.025	5.898	829183.358682	
合計				-422.895648	
合計面積				211.4478240	
地積				211.44 m ²	

地番	④ 予定地番711-7				
NO	Xn	Yn	Yn+1-Yn-1	Xn · (Yn+1-Yn-1)	
217	140587.209	24438.025	-14.526	-2042169.797934	
206	140580.658	24425.296	-6.270	-881440.725660	
218	140567.538	24431.755	19.456	2734882.019328	
219	140574.236	24444.752	8.067	1134012.361812	
176	140583.737	24439.822	-6.727	-945706.798799	
合計				-422.941253	
合計面積				211.4706265	
地積				211.47 m ²	

地番	⑤ 予定地番711-8				
NO	Xn	Yn	Yn+1-Yn-1	Xn · (Yn+1-Yn-1)	
219	140574.236	24444.752	-19.578	-2752162.392408	
218	140567.538	24431.755	-6.676	-938428.883688	
207	140554.702	24438.076	19.578	2751779.955756	
208	140561.543	24451.333	6.676	938388.861068	
合計				-422.459272	
合計面積				211.2296360	
地積				211.22 m ²	

地番	⑥ 予定地番711-10				
NO	Xn	Yn	Yn+1-Yn-1	Xn · (Yn+1-Yn-1)	
208	140561.543	24451.333	-13.888	-1952118.709184	
207	140554.702	24438.076	-6.622	-930753.236644	
214	140541.241	24444.711	9.262	1301692.974142	
213	140542.588	24447.338	3.315	465898.679220	
212	140541.259	24448.026	7.570	1063897.330630	
211	140545.236	24454.908	8.600	1208689.029600	
210	140550.965	24456.626	-2.944	-413782.040960	
209	140560.380	24451.964	-5.293	-743986.091340	
合計				-462.064536	
合計面積				231.0322680	
地積				231.03 m ²	

地番	開発道路 予定地番711-4				
NO	Xn	Yn	Yn+1-Yn-1	Xn · (Yn+1-Yn-1)	
202	140616.788	24429.704	-12.137	-1706665.955956	
201	140613.963	24424.232	1.490	209514.804870	
205	140600.464	24431.194	13.793	1939302.199952	
217	140587.209	24438.025	8.628	1212986.439252	
176	140583.737	24439.822	6.727	945706.798799	
219	140574.236	24444.752	11.511	1618150.030596	
208	140561.543	24451.333	7.212	1013729.848116	
209	140560.380	24451.964	5.293	743986.091340	
210	140550.965	24456.626	2.944	413782.040960	
211	140545.236	24454.908	7.179	1008974.249244	
4	140550.361	24463.805	2.585	363322.683185	
5	140563.073	24457.493	-18.516	-2602665.859668	
6	140586.565	24445.289	-21.124	-2969750.599060	
7	140603.904	24436.369	-15.585	-2191311.843840	
合計				-939.072210	
合計面積				469.5361050	
地積				469.53 m ²	

地番	ゴミ置場 予定地番711-9				
NO	Xn	Yn	Yn+1-Yn-1	Xn · (Yn+1-Yn-1)	
213	140542.588	24447.338	-3.315	-465898.679220	
214	140541.241	24444.711	-1.908	-268152.687828	
3	140539.753	24445.430	3.315	465889.281195	
212	140541.259	24448.026	1.908	268152.722172	
合計				-9.363681	
合計面積				4.6818405	
地積				4.68 m ²	

丸亀市土器町西五丁目388番地1
作製者 土他家屋調査士 内海孝
TEL (0877) 23-5272

