
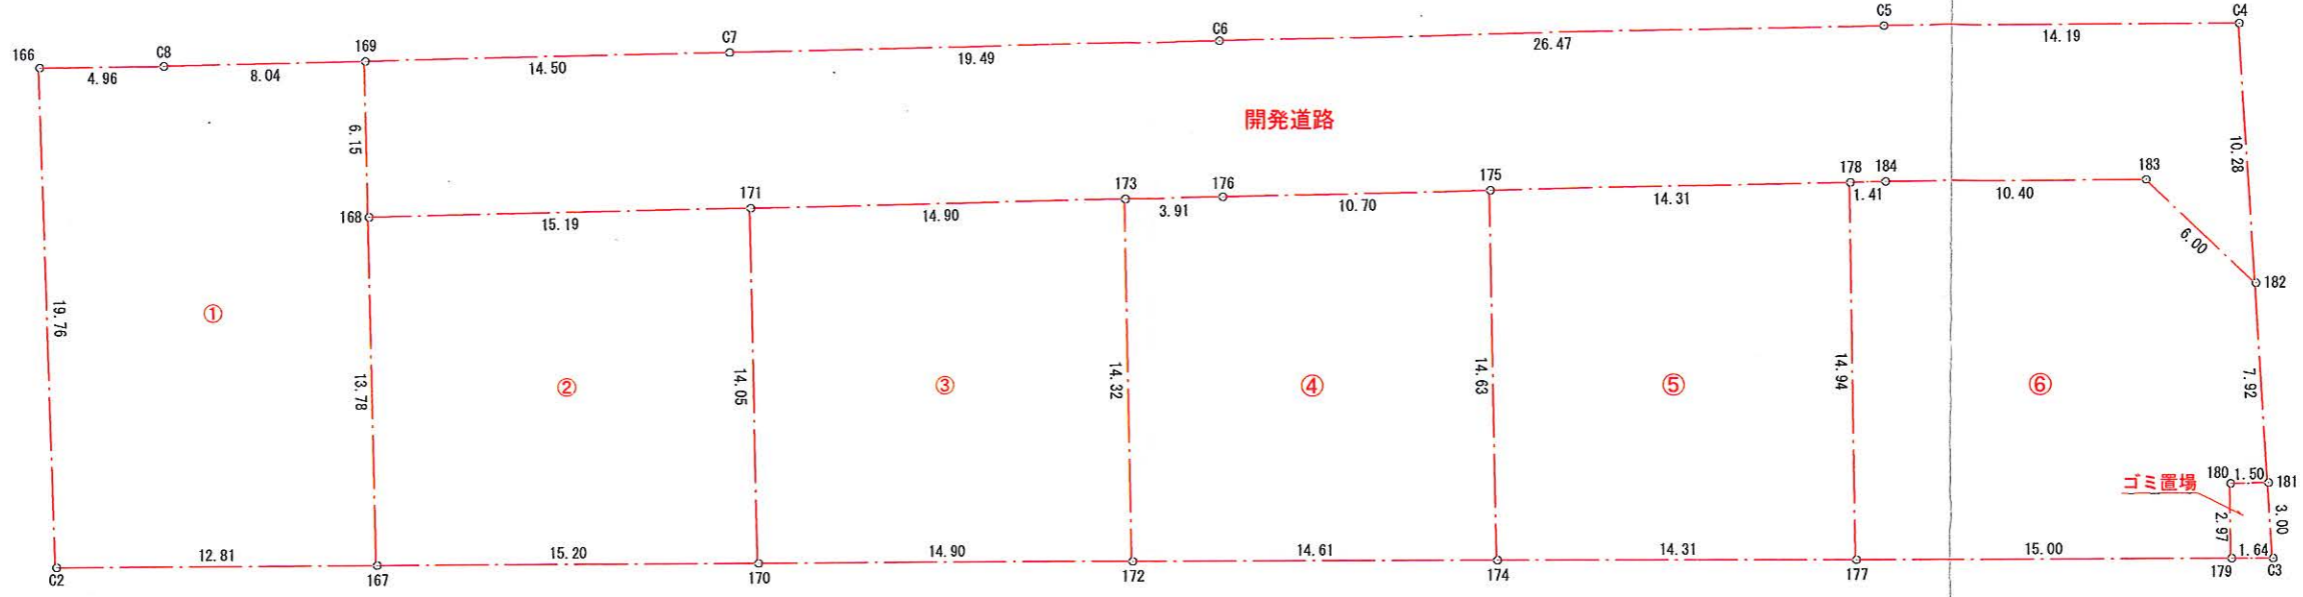


区画丈量図

所在：仲多度郡多度津町大字南鴨字横貫
縮尺：1/300

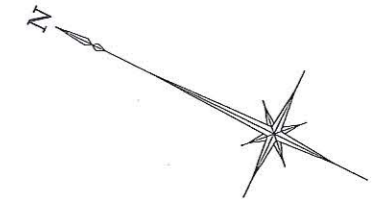

求積表

地番	①				
NO	Xn	Yn	Yn+1-Yn-1	Xn · (Yn+1-Yn-1)	
166	140628.388	24423.814	-19.699	-2770238.615212	
C2	140619.161	24406.334	-11.821	-1662259.102181	
167	140607.667	24411.993	17.914	2518845.746638	
168	140613.979	24424.248	17.727	2492664.005733	
169	140616.796	24429.720	1.785	251000.980860	
C8	140623.947	24426.033	-5.906	-830525.030982	
合計			-512.015144		
合計面積			256.0075720		
地積			256.00	㎡	

地番	②				
NO	Xn	Yn	Yn+1-Yn-1	Xn · (Yn+1-Yn-1)	
168	140613.979	24424.248	-19.213	-2701616.378527	
167	140607.667	24411.993	-5.541	-779107.082847	
170	140594.030	24418.707	19.213	2701233.098390	
171	140600.467	24431.206	5.541	779067.187647	
合計			-423.175337		
合計面積			211.5876685		
地積			211.58	㎡	

地番	③				
NO	Xn	Yn	Yn+1-Yn-1	Xn · (Yn+1-Yn-1)	
171	140600.467	24431.206	-19.324	-2716963.424308	
170	140594.030	24418.707	-5.914	-831473.093420	
172	140580.655	24425.292	19.324	2716580.577220	
173	140587.215	24438.031	5.914	831432.789510	
合計			-423.150998		
合計面積			211.5754990		
地積			211.57	㎡	

地番	④				
NO	Xn	Yn	Yn+1-Yn-1	Xn · (Yn+1-Yn-1)	
173	140587.215	24438.031	-14.530	-2042732.233950	
172	140580.655	24425.292	-6.281	-882987.094055	
174	140567.539	24431.750	19.465	2736147.146635	
175	140574.238	24444.757	8.072	1134715.249136	
176	140583.737	24439.822	-6.726	-945566.215062	
合計			-423.147296		
合計面積			211.5736480		
地積			211.57	㎡	

地番	⑤				
NO	Xn	Yn	Yn+1-Yn-1	Xn · (Yn+1-Yn-1)	
175	140574.238	24444.757	-19.604	-2755817.361752	
174	140567.539	24431.750	-6.686	-939834.565754	
177	140554.699	24438.071	19.604	2755434.319196	
178	140561.539	24451.354	6.686	939794.449754	
合計			-423.158556		
合計面積			211.5792780		
地積			211.57	㎡	

地番	⑥				
NO	Xn	Yn	Yn+1-Yn-1	Xn · (Yn+1-Yn-1)	
178	140561.539	24451.354	-13.934	-1958584.484426	
177	140554.699	24438.071	-6.653	-935110.412447	
179	140541.233	24444.701	9.272	1303098.312376	
180	140542.593	24447.343	3.331	468147.377283	
181	140541.255	24448.032	7.553	1061508.099015	
182	140545.218	24454.896	8.600	1208688.874800	
183	140550.968	24456.632	-2.891	-406332.848488	
184	140560.285	24452.005	-5.278	-741877.184230	
合計			-462.266117		
合計面積			231.1330585		
地積			231.13	㎡	

地番	開発道路				
NO	Xn	Yn	Yn+1-Yn-1	Xn · (Yn+1-Yn-1)	
169	140616.796	24429.720	-12.121	-1704416.184316	
168	140613.979	24424.248	1.486	208952.372794	
171	140600.467	24431.206	13.783	1937896.236661	
173	140587.215	24438.031	8.616	1211299.444440	
176	140583.737	24439.822	6.726	945566.215062	
175	140574.238	24444.757	11.532	1621102.112616	
178	140561.539	24451.354	7.248	1018790.034672	
184	140560.285	24452.005	5.278	741877.184230	
183	140550.968	24456.632	2.891	406332.848488	
182	140545.218	24454.896	7.173	1008130.848714	
C4	140550.361	24463.805	2.597	365009.287517	
C5	140563.073	24457.493	-18.516	-2602665.859668	
C6	140586.565	24445.289	-21.124	-2969750.599060	
C7	140603.904	24436.369	-15.569	-2189062.181376	
合計			-938.239226		
合計面積			469.1196130		
地積			469.11	㎡	

地番	ゴミ置場				
NO	Xn	Yn	Yn+1-Yn-1	Xn · (Yn+1-Yn-1)	
180	140542.593	24447.343	-3.331	-468147.377283	
179	140541.233	24444.701	-1.913	-268855.378729	
C3	140539.753	24445.430	3.331	468137.917243	
181	140541.255	24448.032	1.913	268855.420815	
合計			-9.417954		
合計面積			4.7089770		
地積			4.70	㎡	

合計 1807.23 ㎡

丸亀市土器町西五丁目388番地1
作製者 土地家屋調査士 内海孝

