


区画丈量図

所在：丸亀市三条町字黒嶋
縮尺：1/250

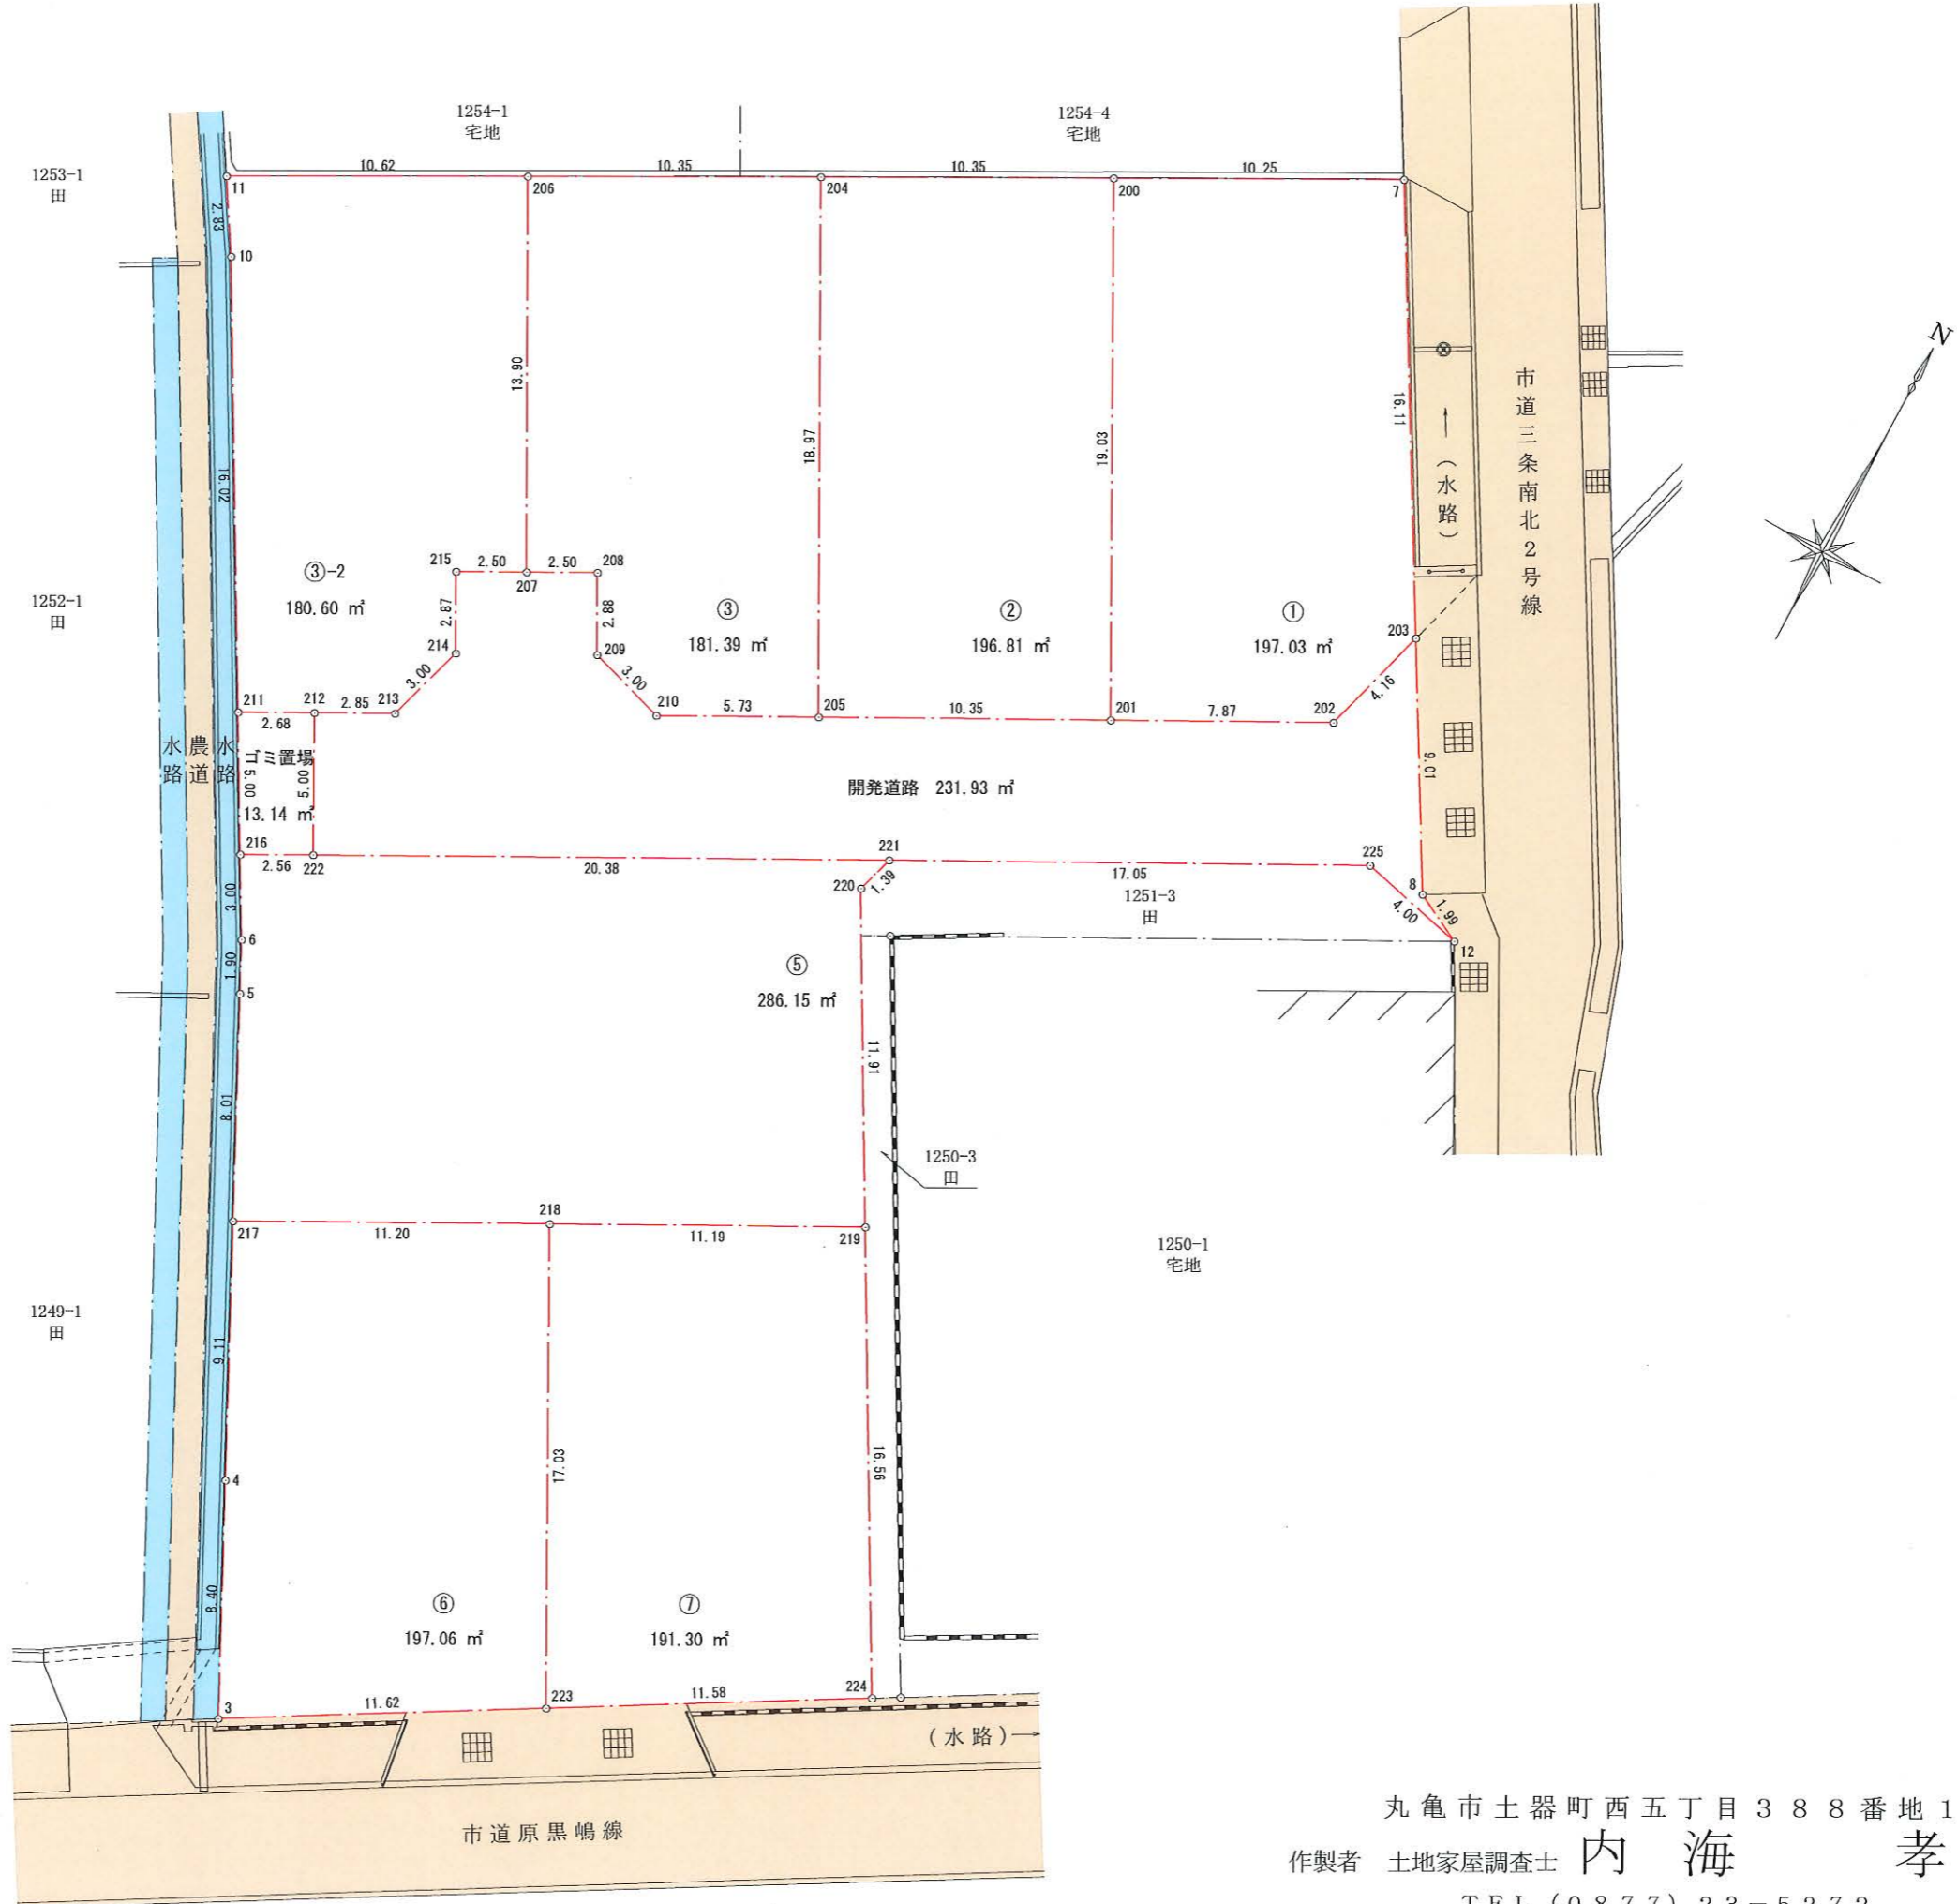

丸亀市土器町西五丁目388番地1
作製者 土地家屋調査士 内海 孝
TEL (0877) 23-5272

求積表

地番	①			
NO	Xn	Yn	Yn+1-Yn-1	Xn · (Yn+1-Yn-1)
7	139373.914	27723.060	-17.124	-2386638.903336
200	139369.057	27714.028	-0.015	-2090.535855
201	139352.289	27723.045	15.979	2226710.225931
202	139355.978	27730.007	8.107	1129758.913646
203	139359.979	27731.152	-6.947	-968133.774113
合計				-394.073727
合計面積				197.0368635
地積				197.03 m ²

地番	②			
NO	Xn	Yn	Yn+1-Yn-1	Xn · (Yn+1-Yn-1)
200	139369.057	27714.028	-18.137	-2527736.586809
204	139364.153	27704.908	-0.133	-18535.432349
205	139347.441	27713.895	18.137	2527344.537417
201	139352.289	27723.045	0.133	18533.854437
合計				-393.627304
合計面積				196.8136520
地積				196.81 m ²

地番	③			
NO	Xn	Yn	Yn+1-Yn-1	Xn · (Yn+1-Yn-1)
204	139364.153	27704.908	-18.107	-2523466.718371
206	139359.249	27695.788	-2.533	-352996.977717
207	139347.001	27702.375	8.798	1225974.914798
208	139348.172	27704.586	3.579	498727.107588
209	139345.627	27705.954	4.240	590825.458480
210	139344.755	27708.826	7.941	1106536.699455
205	139347.441	27713.895	-3.918	-545963.273838
合計				-362.789605
合計面積				181.3948025
地積				181.39 m ²

地番	③-2			
NO	Xn	Yn	Yn+1-Yn-1	Xn · (Yn+1-Yn-1)
206	139359.249	27695.788	-15.944	-2221943.866056
11	139354.217	27686.431	-7.869	-1096578.333573
10	139351.804	27687.919	9.325	1299455.572300
211	139337.829	27695.756	10.212	1422917.909748
212	139339.088	27698.131	4.898	682482.853024
213	139340.424	27700.654	3.395	473060.739480
214	139343.296	27701.526	-0.490	-68278.215040
215	139345.829	27700.164	0.849	118304.608821
207	139347.001	27702.375	-4.376	-609782.476376
合計				-361.207672
合計面積				180.6038360
地積				180.60 m ²

地番	⑤			
NO	Xn	Yn	Yn+1-Yn-1	Xn · (Yn+1-Yn-1)
216	139333.464	27698.205	-0.802	-111745.438128
6	139330.846	27699.672	2.322	323526.224412
5	139329.146	27700.527	4.442	618900.066532
217	139321.980	27704.114	13.487	1879035.544260
218	139327.226	27714.014	19.792	2757564.456992
219	139332.467	27723.906	4.075	567779.803025
220	139342.868	27718.089	-5.421	-755377.687428
221	139344.210	27718.485	-17.615	-2454548.259150
222	139334.666	27700.474	-20.280	-2825707.026480
合計				-572.315965
合計面積				286.1579825
地積				286.15 m ²

地番	⑥			
NO	Xn	Yn	Yn+1-Yn-1	Xn · (Yn+1-Yn-1)
217	139321.980	27704.114	-5.820	-810853.923600
4	139313.826	27708.194	7.837	1091802.454362
3	139306.311	27711.951	13.798	1922148.479178
223	139312.170	27721.992	2.063	287401.006710
218	139327.226	27714.014	-17.878	-2490892.146428
合計				-394.129778
合計面積				197.0648890
地積				197.06 m ²

地番	⑦			
NO	Xn	Yn	Yn+1-Yn-1	Xn · (Yn+1-Yn-1)
218	139327.226	27714.014	-1.914	-266672.310564
223	139312.170	27721.992	17.981	2504972.128770
224	139318.007	27731.995	1.914	266654.665398
219	139332.467	27723.906	-17.981	-2505337.089127
合計				-382.605523
合計面積				191.3027615
地積				191.30 m ²

地番	開発道路			
NO	Xn	Yn	Yn+1-Yn-1	Xn · (Yn+1-Yn-1)
203	139359.979	27731.152	-5.669	-790031.720951
202	139355.978	27730.007	-8.107	-1129758.913646
201	139352.289	27723.045	-16.112	-2245244.080368
205	139347.441	27713.895	-14.219	-1981381.263579
210	139344.755	27708.826	-7.941	-1106536.699455
209	139345.627	27705.954	-4.240	-590825.458480
208	139348.172	27704.586	-3.579	-498727.107588
207	139347.001	27702.375	-4.422	-616192.438422
215	139345.829	27700.164	-0.849	-118304.608821
214	139343.296	27701.526	0.490	68278.215040
213	139340.424	27700.654	-3.395	-473060.739480
212	139339.088	27698.131	-0.180	-25081.035840
222	139334.666	27700.474	20.354	2836017.791764
221	139344.210	27718.485	33.084	4610063.843640
225	139352.197	27733.558	18.968	2643232.472696
12	139351.276	27737.453	2.118	295146.002568
8	139352.186	27735.676	-6.301	-878058.123986
合計				-463.864908
合計面積				231.9324540
地積				231.93 m ²

地番	ゴミ置場			
NO	Xn	Yn	Yn+1-Yn-1	Xn · (Yn+1-Yn-1)
211	139337.829	27695.756	0.074	10310.999346
216	139333.464	27698.205	4.718	657375.283152
222	139334.666	27700.474	-0.074	-10310.765284
212	139339.088	27698.131	-4.718	-657401.817184
合計				-26.299970
合計面積				13.1499850
地積				13.14 m ²