
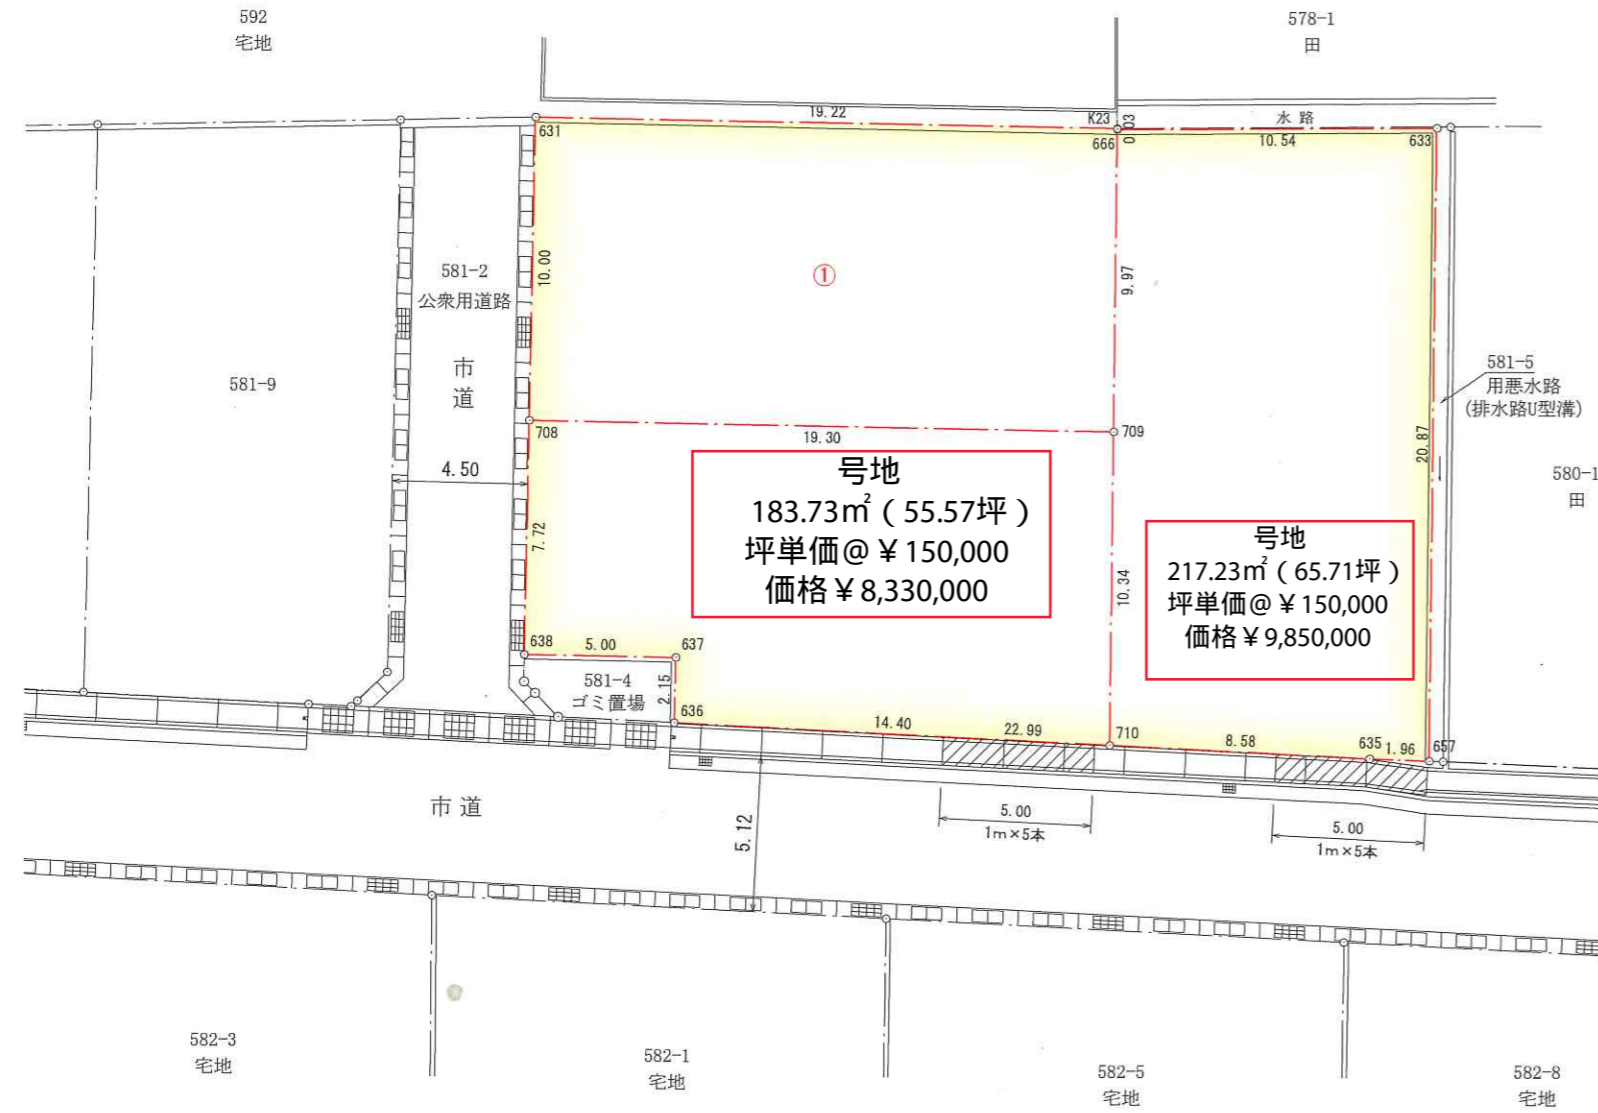


# 分割計画図

所在：丸亀市津森町字位  
縮尺：1/250

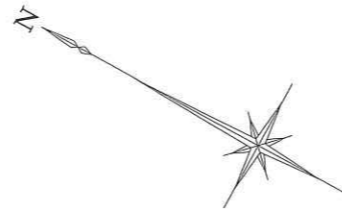

求積表

地番	①			
NO	Xn	Yn	Yn+1-Yn-1	Xn · (Yn+1-Yn-1)
631	142072.879	26672.987	-17.787	-2527050.298773
708	142068.251	26664.117	0.085	12075.801335
709	142051.146	26673.072	17.758	2522544.250668
666	142055.832	26681.875	8.832	1254637.108224
K23	142055.848	26681.904	-8.888	-1262592.377024
合計				-385.515570
合計面積				192.7577850
地積				192.75 m <sup>2</sup>
坪数				58.30 坪

地番	②			
NO	Xn	Yn	Yn+1-Yn-1	Xn · (Yn+1-Yn-1)
708	142068.251	26664.117	-15.804	-2245246.638804
638	142064.677	26657.268	-4.531	-643695.051487
637	142060.244	26659.586	0.404	57392.338576
636	142059.254	26657.672	4.357	618952.169678
710	142046.287	26663.943	15.400	2187512.819800
709	142051.146	26673.072	0.174	24716.899404
合計				-367.462833
合計面積				183.7314165
地積				183.73 m <sup>2</sup>
坪数				55.57 坪

地番	③			
NO	Xn	Yn	Yn+1-Yn-1	Xn · (Yn+1-Yn-1)
666	142055.832	26681.875	-13.908	-1975712.511456
709	142051.146	26673.072	-17.932	-2547261.150072
710	142046.287	26663.943	-5.390	-765629.486930
635	142038.554	26667.682	4.613	655223.849602
657	142036.797	26668.556	19.298	2741026.108506
633	142046.604	26686.980	13.319	1891918.718676
合計				-434.471674
合計面積				217.2358370
地積				217.23 m <sup>2</sup>
坪数				65.71 坪