
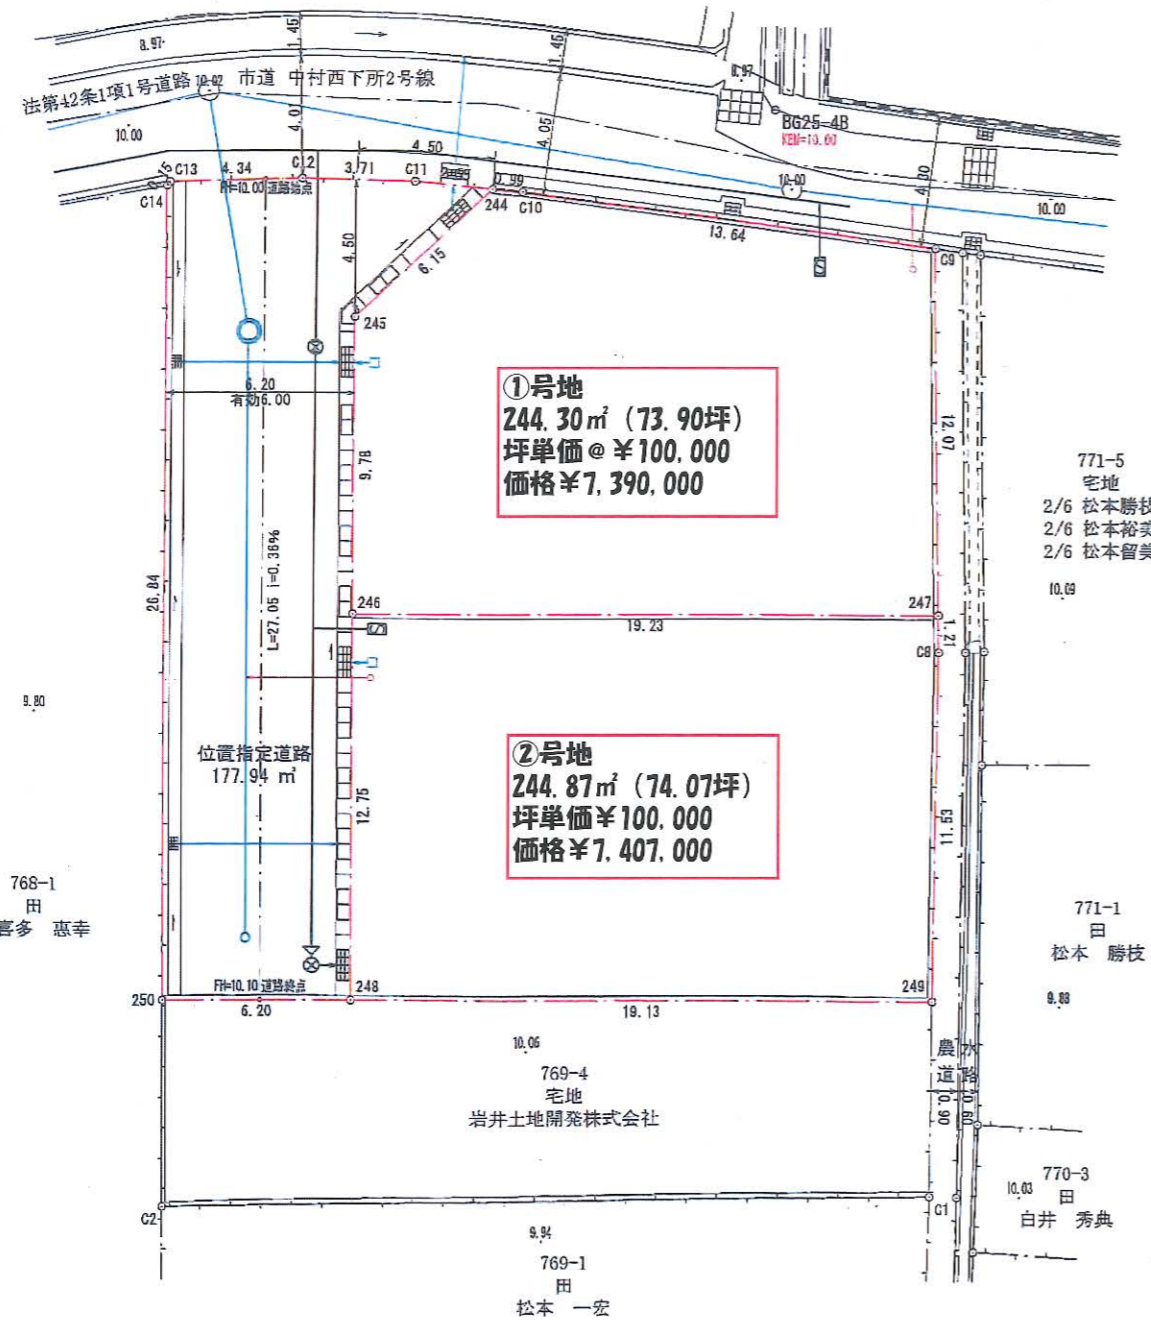


# 区画丈量図

所在：善通寺市中村町字不動

縮尺：1/250

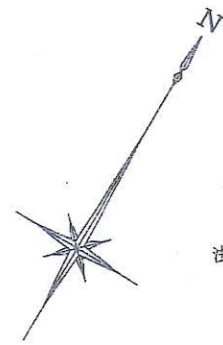

求積表

地番	①				
NO	Xn	Yn	Yn+1-Yn-1	Xn · (Yn+1-Yn-1)	
244	138363.198	24187.311	-2.695	-372888.818610	
245	138357.304	24185.522	3.094	428077.498576	
246	138348.824	24190.405	21.550	2981417.157200	
247	138358.422	24207.072	10.447	1445430.434634	
C9	138368.774	24200.852	-18.855	-2608943.233770	
C10	138363.611	24188.217	-13.541	-1873581.656551	
合計				-488.618521	
合計面積				244.3092605	
地積				244.30	m <sup>2</sup>

地番	②				
NO	Xn	Yn	Yn+1-Yn-1	Xn · (Yn+1-Yn-1)	
246	138348.824	24190.405	-10.302	-1425269.584848	
248	138337.771	24196.770	22.944	3174021.817824	
249	138347.318	24213.349	10.930	1512136.185740	
C8	138357.377	24207.700	-6.277	-868469.255429	
247	138358.422	24207.072	-17.295	-2392908.908490	
合計				-489.745203	
合計面積				244.8726015	
地積				244.87	m <sup>2</sup>

地番	位置指定道路				
NO	Xn	Yn	Yn+1-Yn-1	Xn · (Yn+1-Yn-1)	
244	138363.198	24187.311	-0.536	-74162.674128	
C11	138362.140	24184.986	-5.585	-772752.551900	
C12	138360.358	24181.726	-6.967	-963956.614186	
C13	138358.092	24178.019	-3.727	-515660.608884	
C14	138357.940	24177.999	13.377	1850814.163380	
250	138334.676	24191.396	18.771	2596680.203196	
248	138337.771	24196.770	-0.991	-137092.731061	
246	138348.824	24190.405	-11.248	-1556147.572352	
245	138357.304	24185.522	-3.094	-428077.498576	
合計				-355.884511	
合計面積				177.9422555	
地積				177.94	m <sup>2</sup>

丸亀市土器町西五丁目388番地1

作製者 土地家屋調査士 内海 孝

TEL (0877) 23-5272