
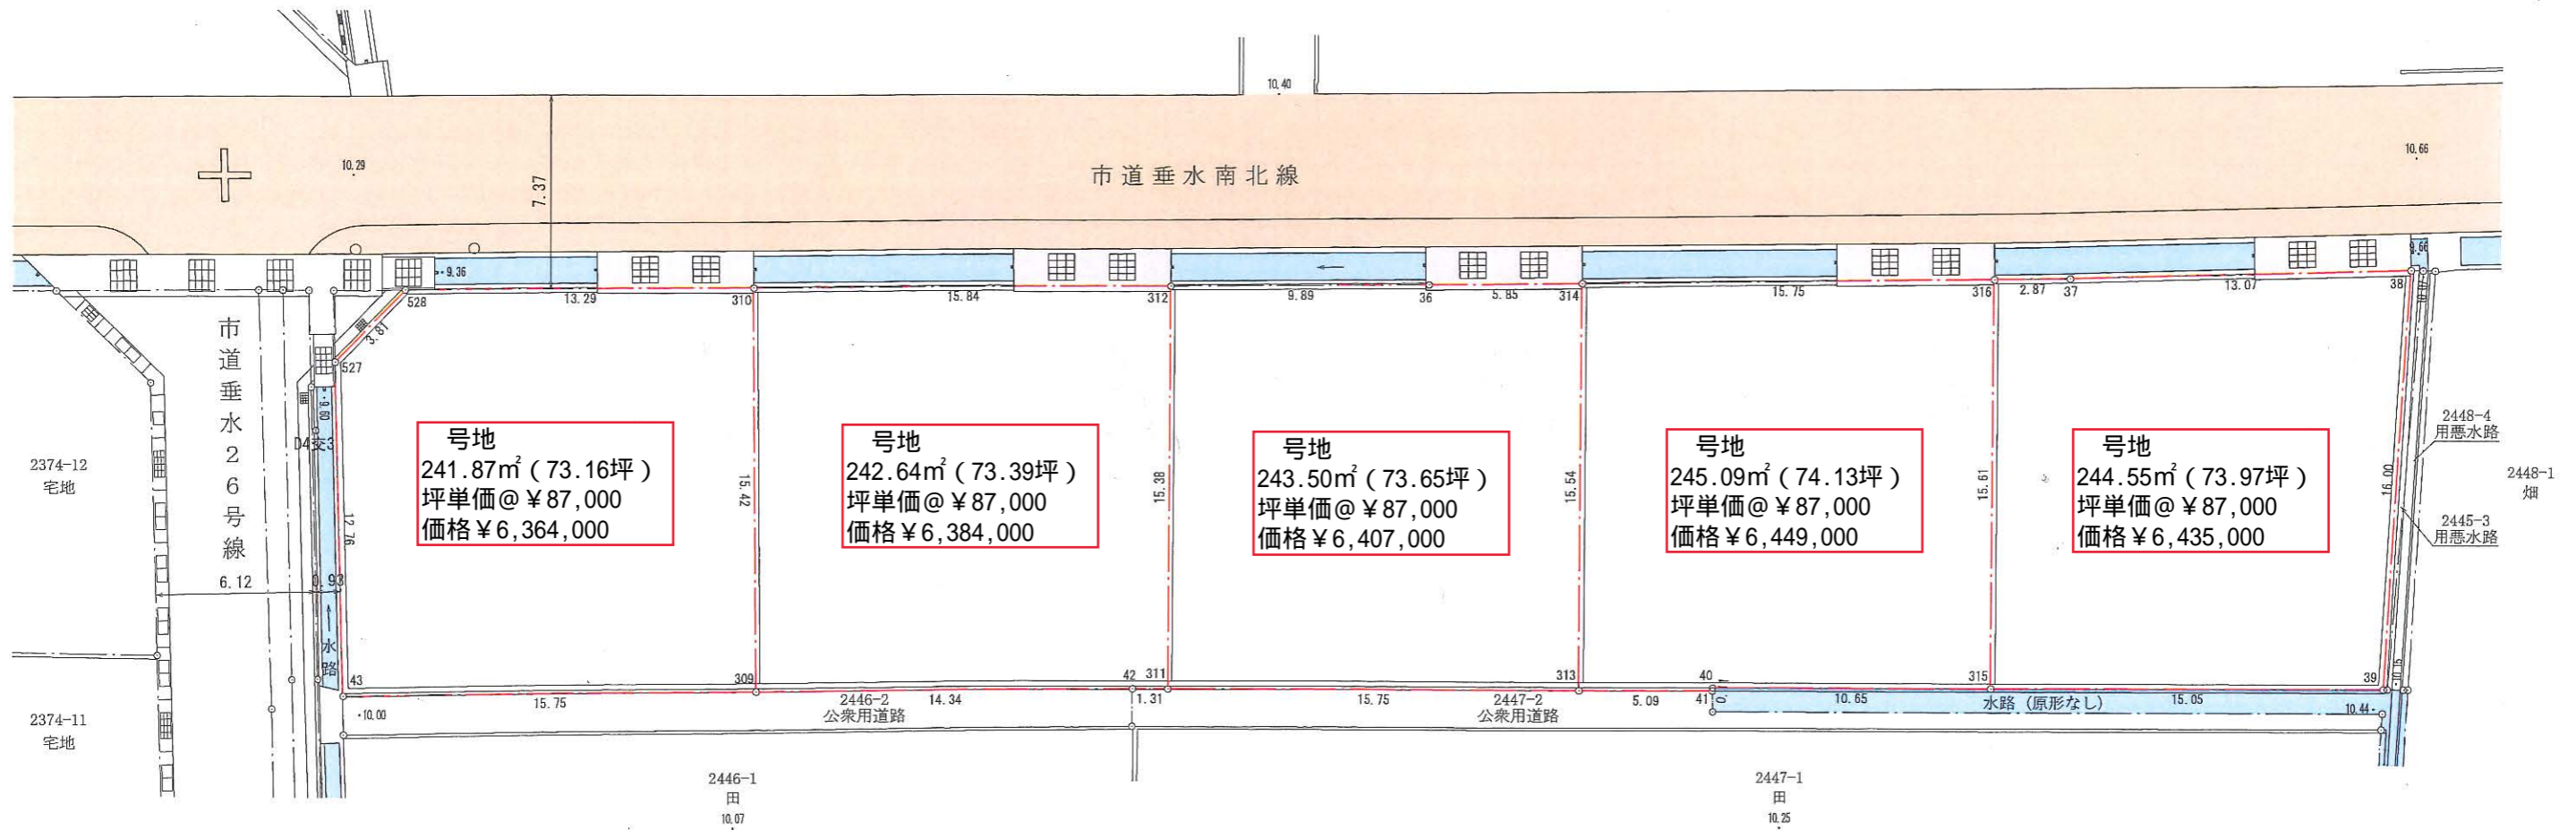


# 土地丈量図

所在：丸亀市垂水町字高岸  
縮尺：1/250

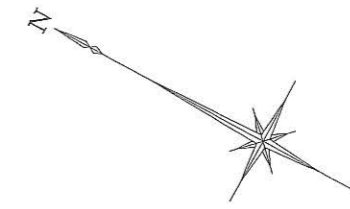

求積表

地番	①	Xn	Yn	Yn+1-Yn-1	Xn · (Yn+1-Yn-1)
528	137349.271	29868.704	-10.036	-1378437.283756	
527	137350.310	29865.034	-14.748	-2025642.371880	
43	137343.971	29853.956	-3.482	-478231.707022	
309	137330.164	29861.552	21.114	2899589.082696	
310	137337.601	29875.070	7.152	982238.522352	
合計					-483.757610
合計面積					241.8788050
地積					241.87 m <sup>2</sup>

地番	②	Xn	Yn	Yn+1-Yn-1	Xn · (Yn+1-Yn-1)
310	137337.601	29875.070	-21.106	-2898647.406706	
309	137330.164	29861.552	-6.602	-906653.742728	
42	137317.594	29868.468	7.537	1034962.705978	
311	137316.433	29869.089	14.190	1948520.184270	
312	137323.688	29882.658	5.981	821332.977928	
合計					-485.281258
合計面積					242.6406290
地積					242.64 m <sup>2</sup>

地番	③	Xn	Yn	Yn+1-Yn-1	Xn · (Yn+1-Yn-1)
312	137323.688	29882.658	-18.309	-2514259.403592	
311	137316.433	29869.089	-6.140	-843122.898620	
313	137302.540	29876.518	21.133	2901614.577820	
314	137309.868	29890.222	10.880	1493931.363840	
36	137314.998	29887.398	-7.564	-1038650.644872	
合計					-487.005424
合計面積					243.5027120
地積					243.50 m <sup>2</sup>

地番	④	Xn	Yn	Yn+1-Yn-1	Xn · (Yn+1-Yn-1)
314	137309.868	29890.222	-21.298	-2924425.568664	
313	137302.540	29876.518	-11.303	-1551930.609620	
41	137298.049	29878.919	2.507	344206.208843	
40	137298.091	29879.025	5.134	704888.399194	
315	137288.699	29884.053	18.791	2579791.942909	
316	137296.068	29897.816	6.169	846979.443492	
合計					-490.183846
合計面積					245.0919230
地積					245.09 m <sup>2</sup>

地番	⑤	Xn	Yn	Yn+1-Yn-1	Xn · (Yn+1-Yn-1)
316	137296.068	29897.816	-15.150	-2080035.430200	
315	137288.699	29884.053	-6.655	-913656.291845	
39	137275.423	29891.161	21.616	2967345.543568	
38	137282.181	29905.669	8.042	1104023.299602	
37	137293.548	29899.203	-7.853	-1078166.232444	
合計					-489.111319
合計面積					244.5556595
地積					244.55 m <sup>2</sup>

丸亀市土器町西五丁目388番地1  
 作製者 土地家屋調査士 内海 孝  
 TEL (0877) 23-5272